



HEAD SECTION

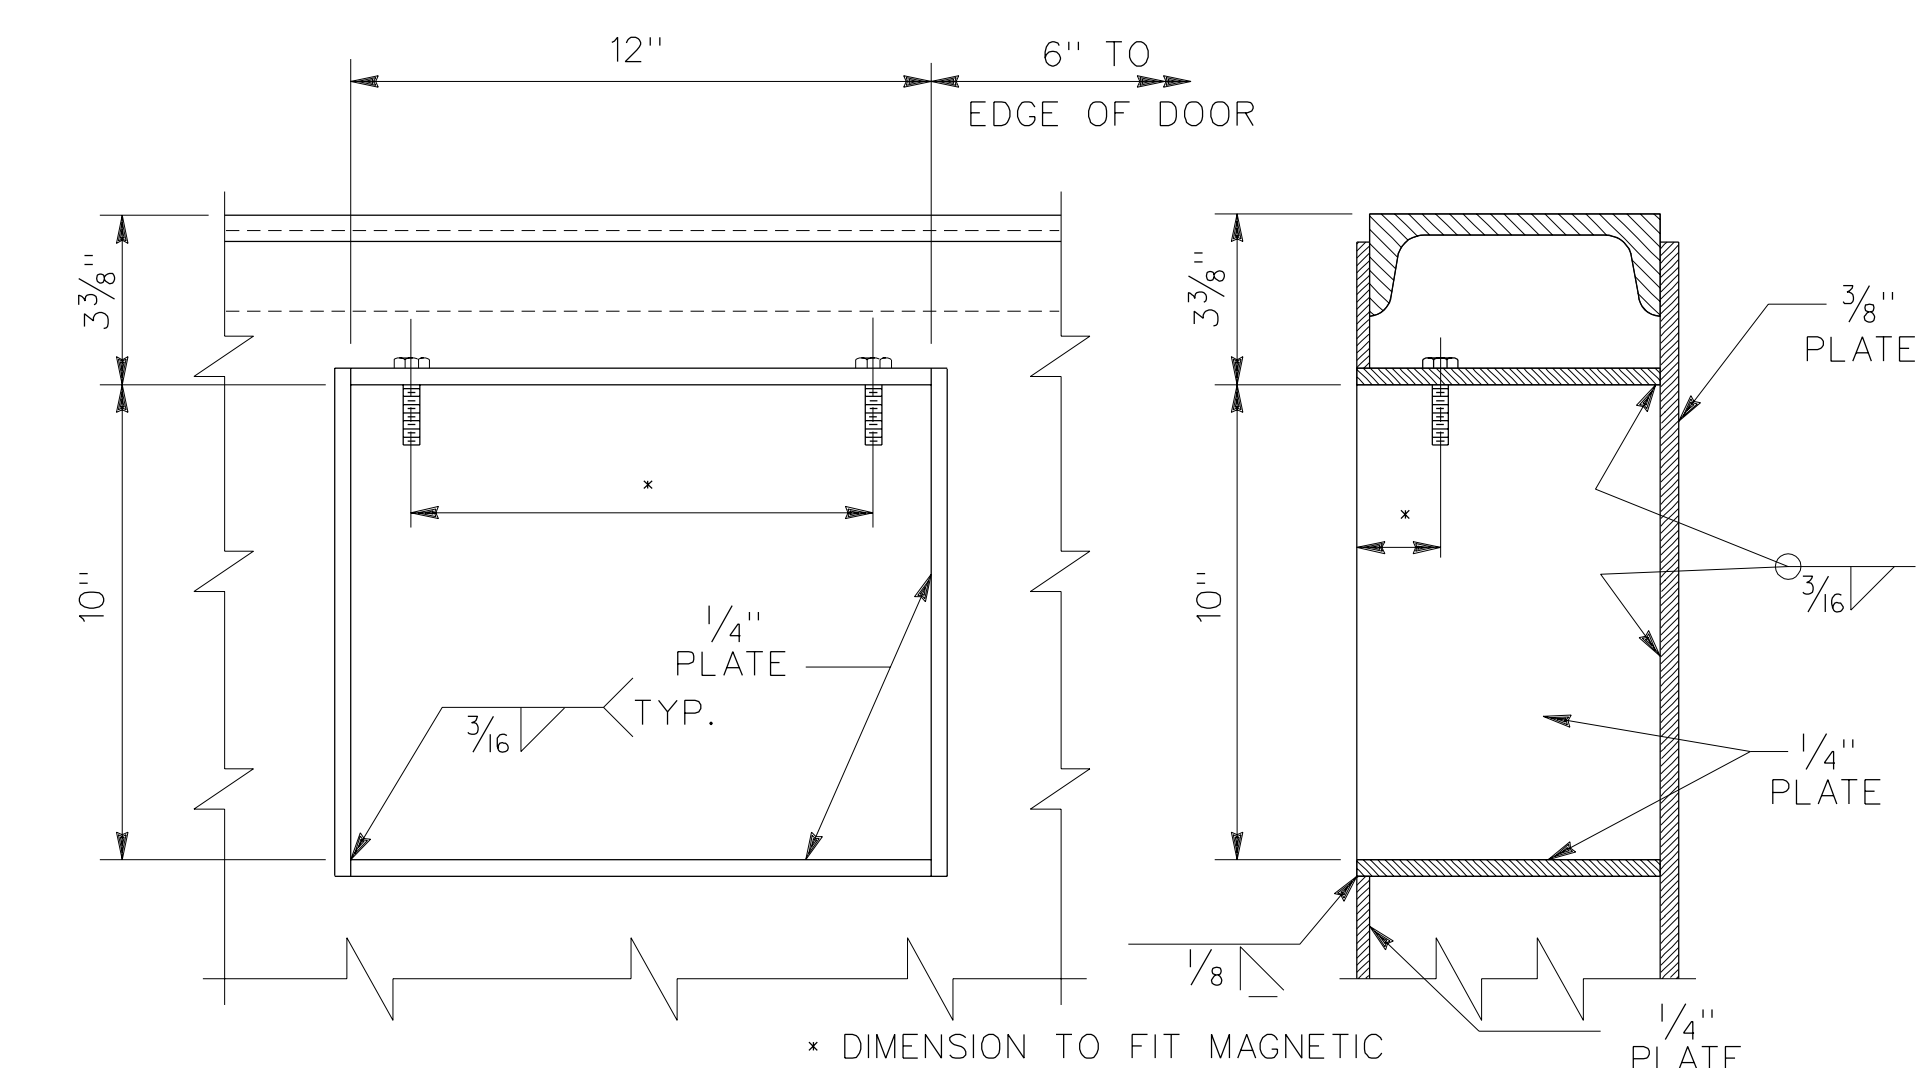


BOXOUT DETAILS
SCALE 3" = 1' - 0"

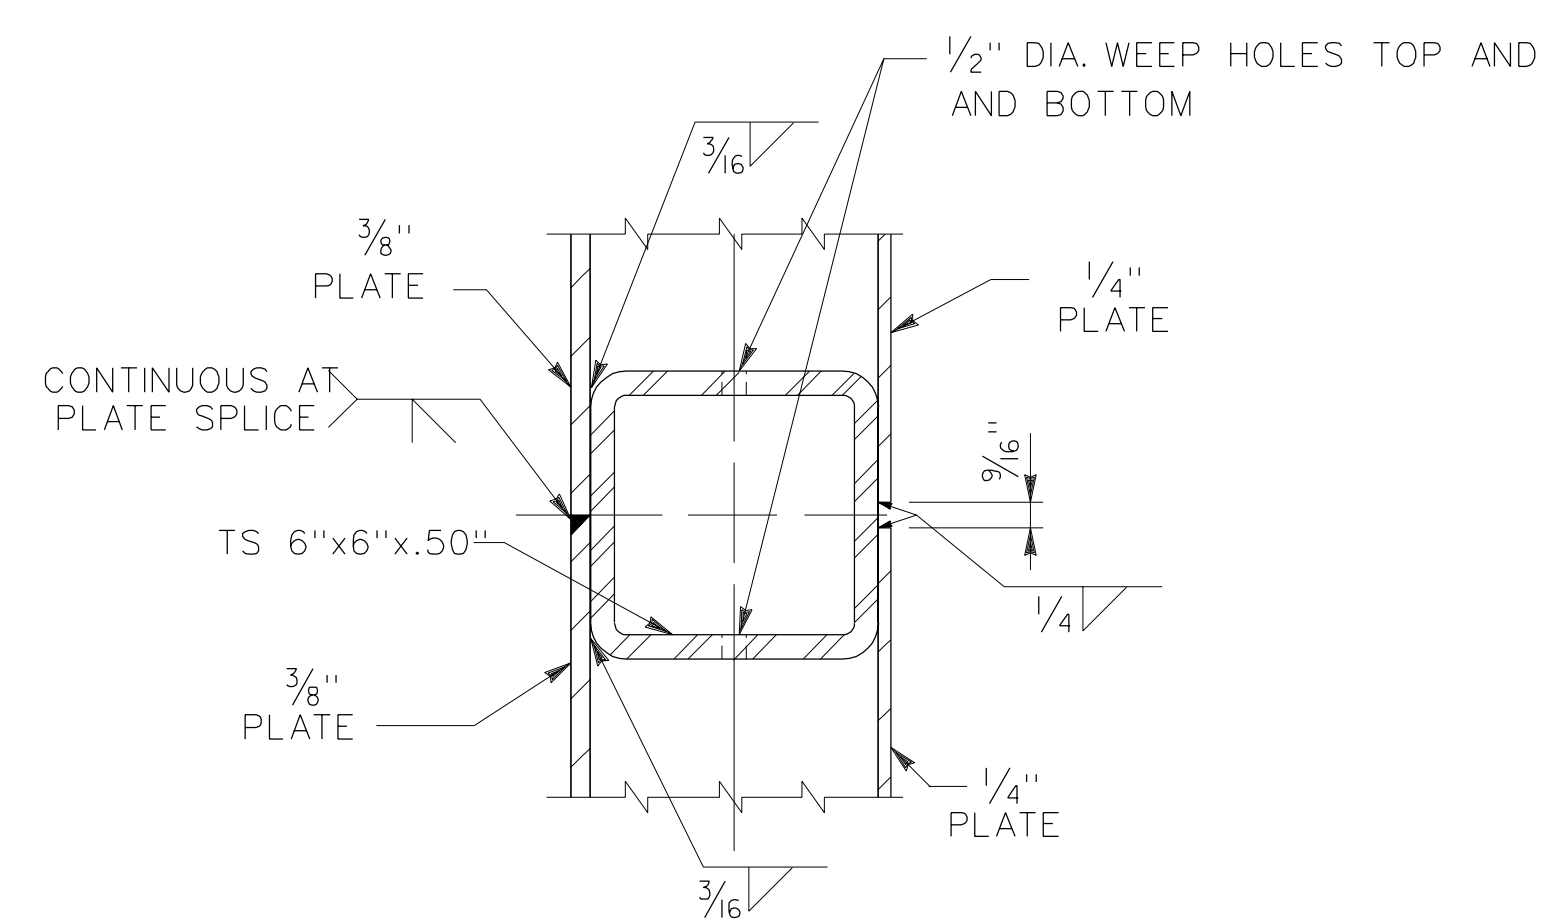

NOTE:
COVER PLATES SHALL BE SPLICED ONLY AS
REQUIRED BY THE SIZE OF PLATES AVAILABLE.
LOCATION OF SPLICE(S) SHALL BE DETERMINED
BY THE CONTRACTOR AND THE SPLICE SHALL
CONFORM TO THIS DETAIL.

$\frac{1}{2}" = 1'-0"$
 $1" = 1'-0"$
 $3" = 1'-0"$

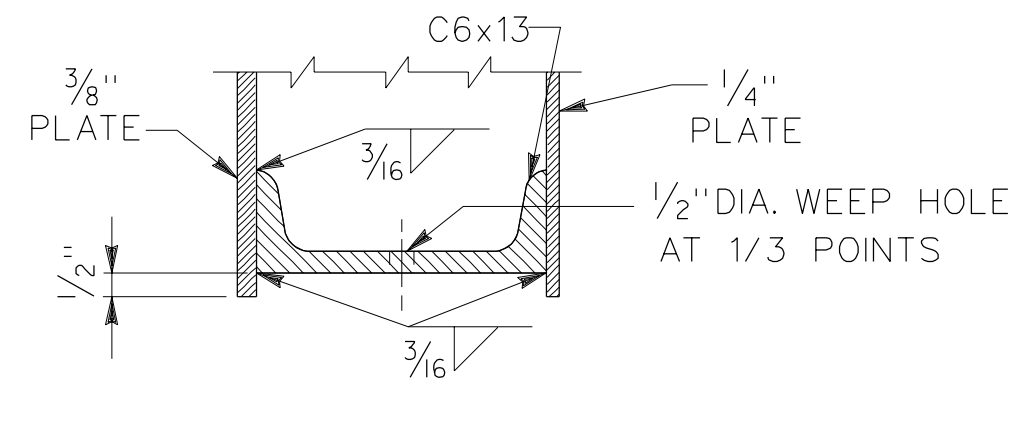

DETAIL 4

A